




FRONT ELEVATION

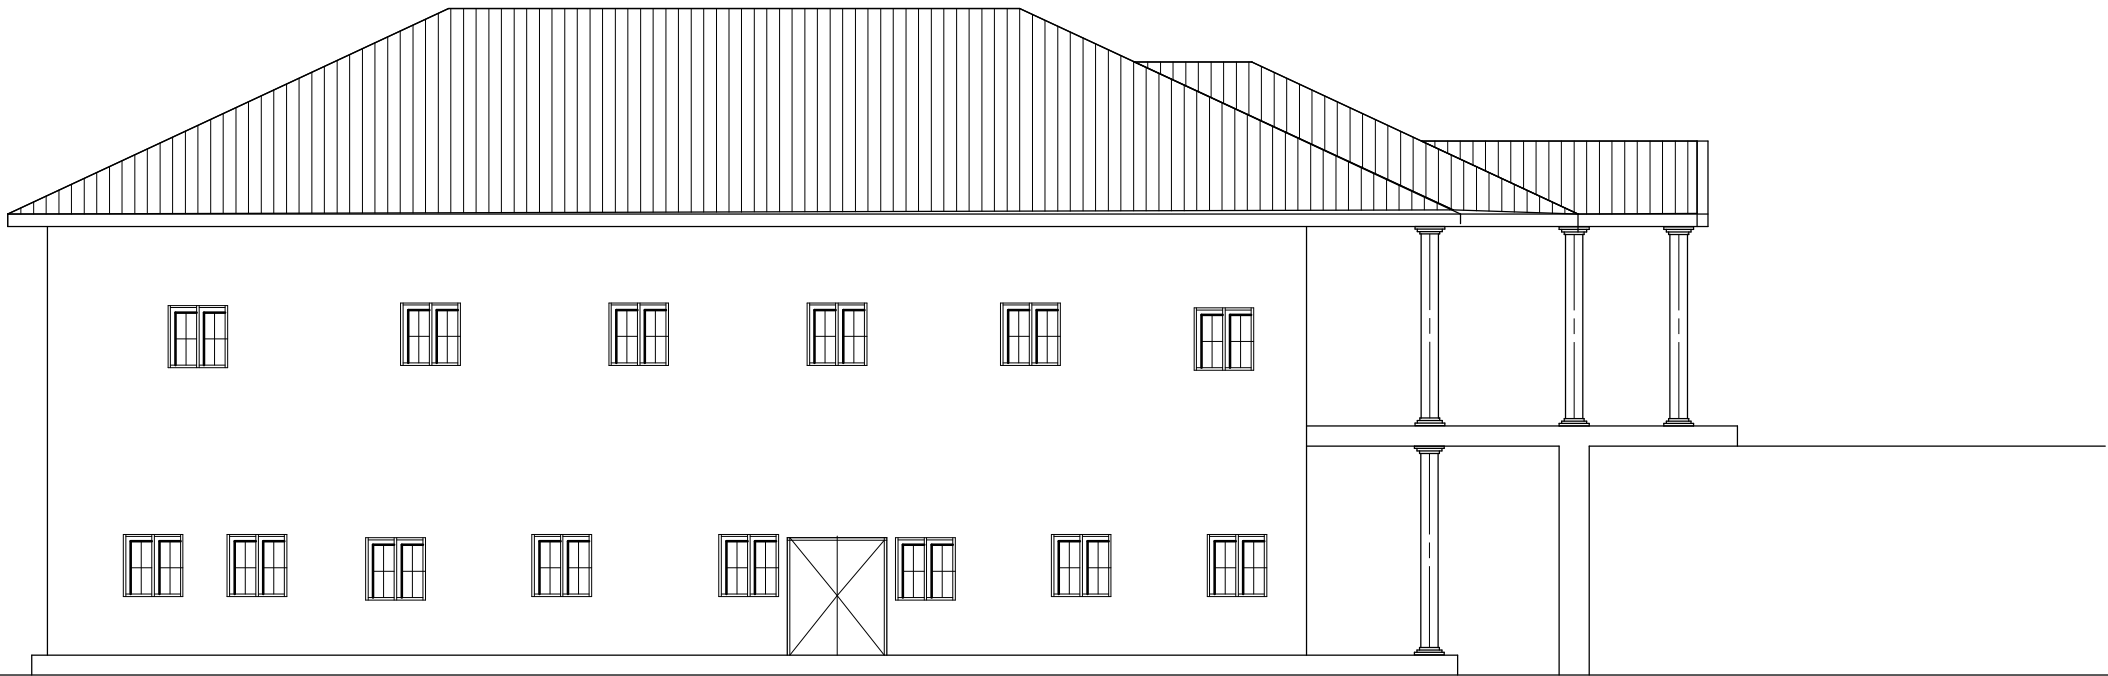

LEFT VIEW

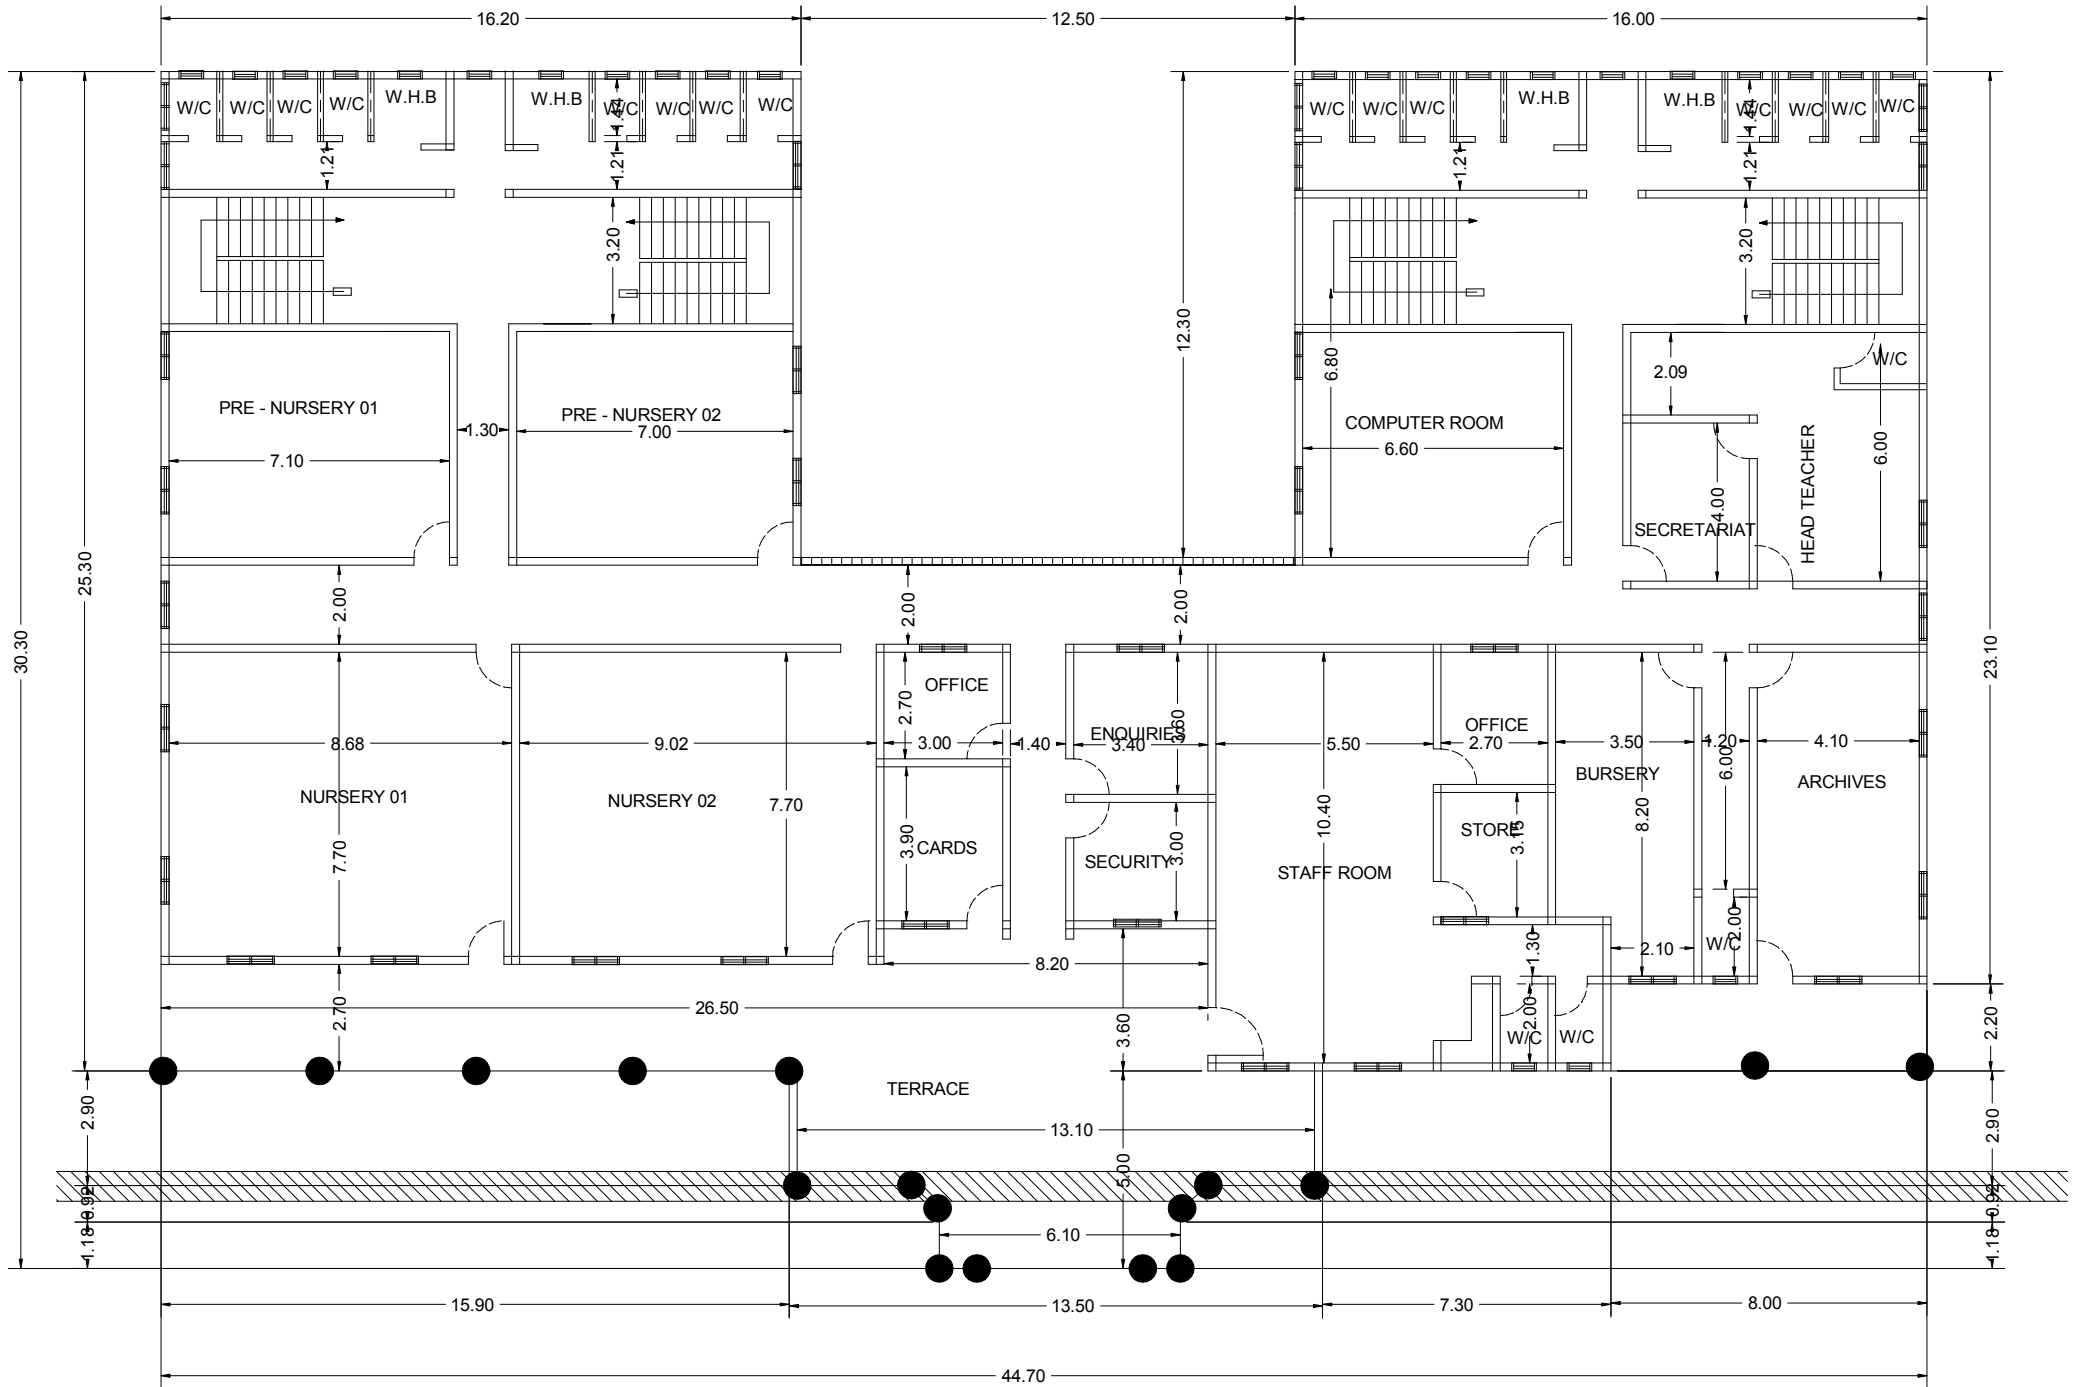

GROUND FLOOR PLAN

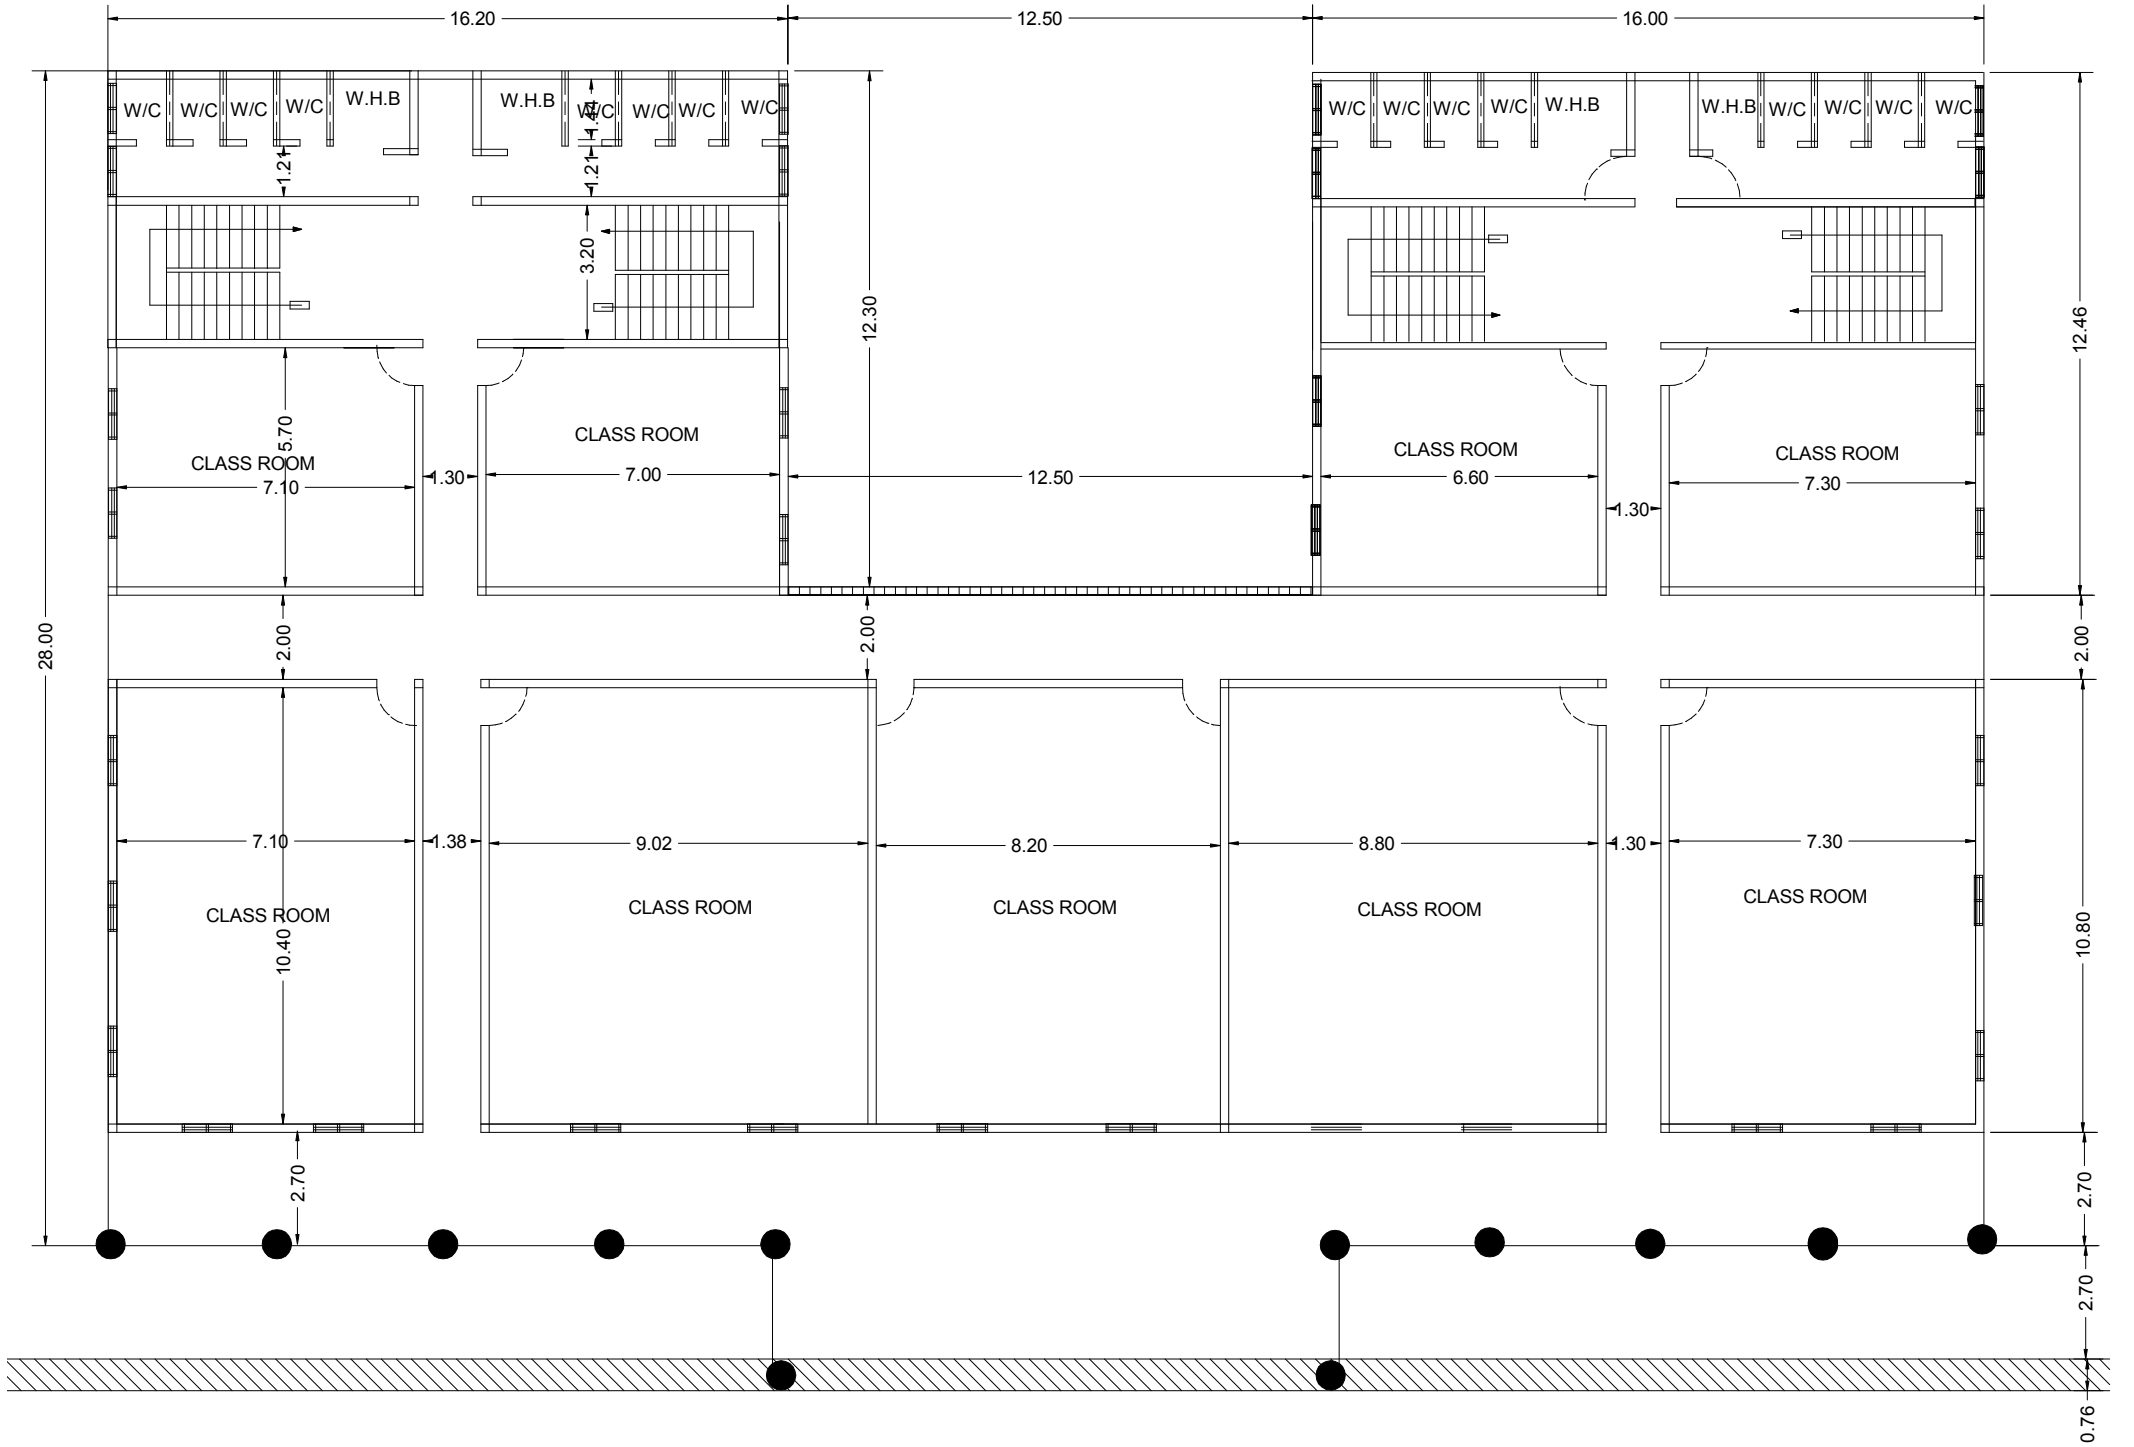

BASEMENT PLAN

28.00
12.46
2.00
10.80
2.70
2.70
0.76